



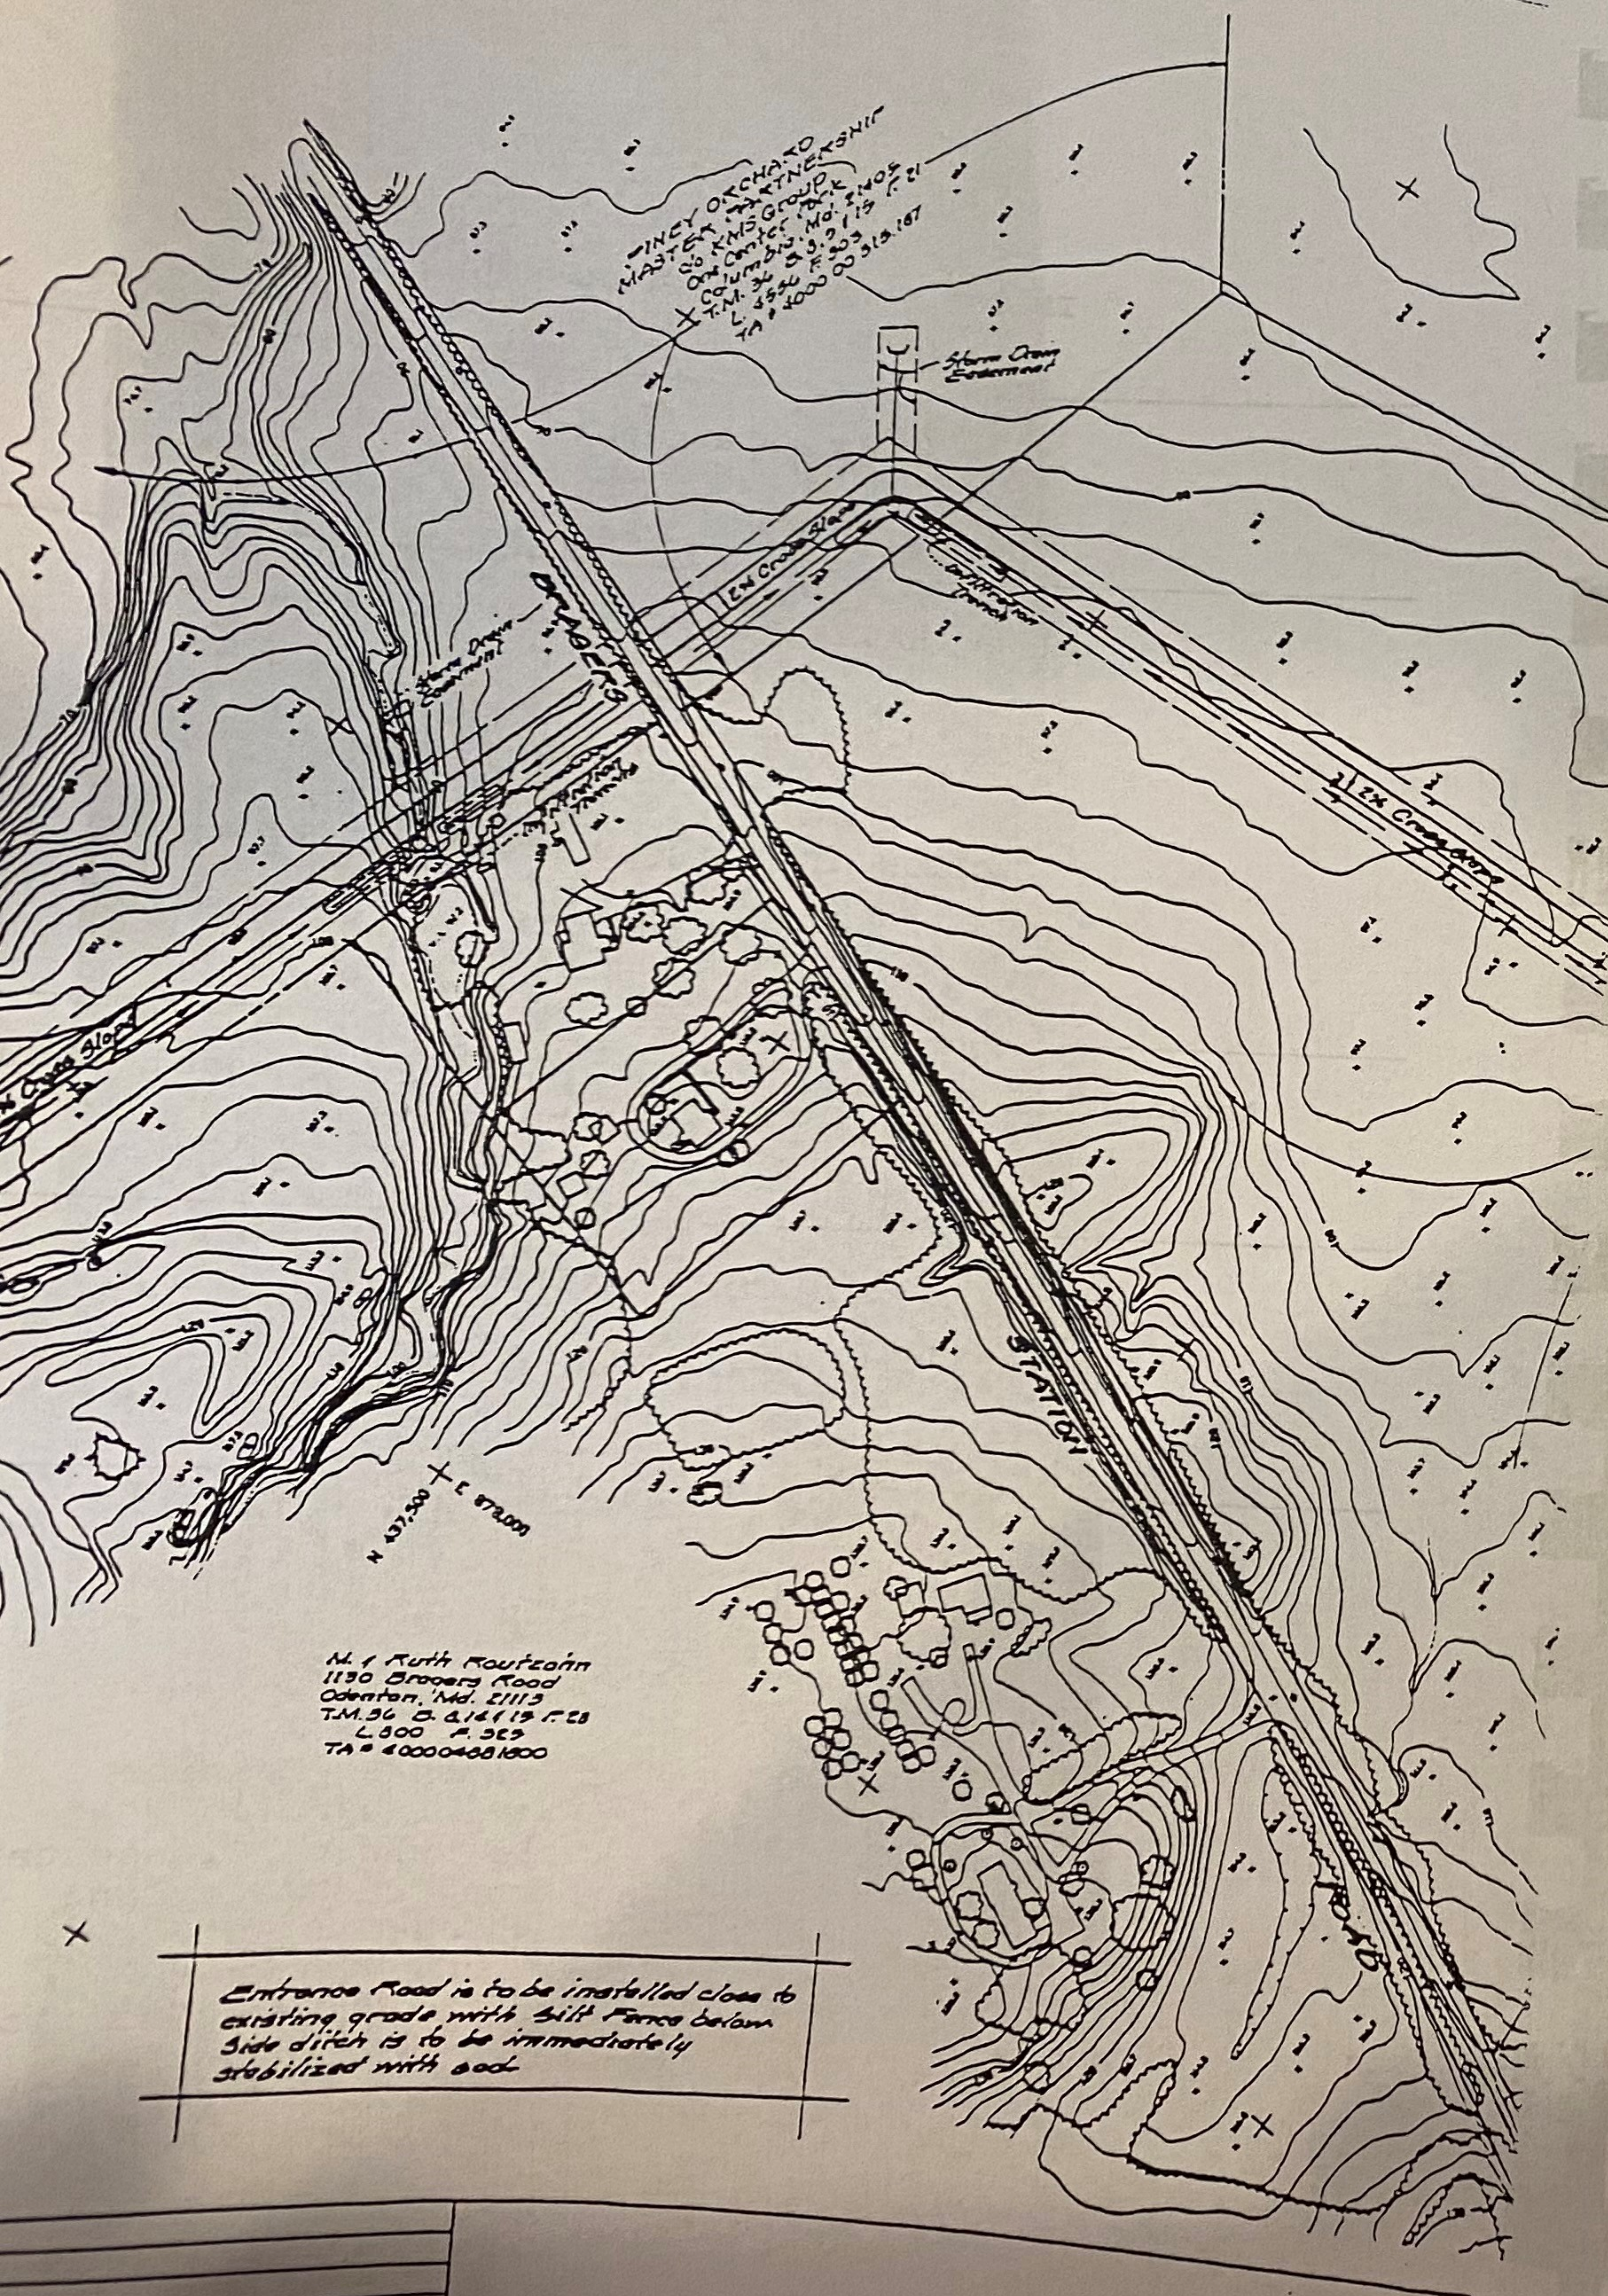

Entrance Road is to be installed close to existing grade with Silt Fence below. Side ditch is to be immediately stabilized with sod.

Applicant's #56
Filed November 18, 1992
E 526.1

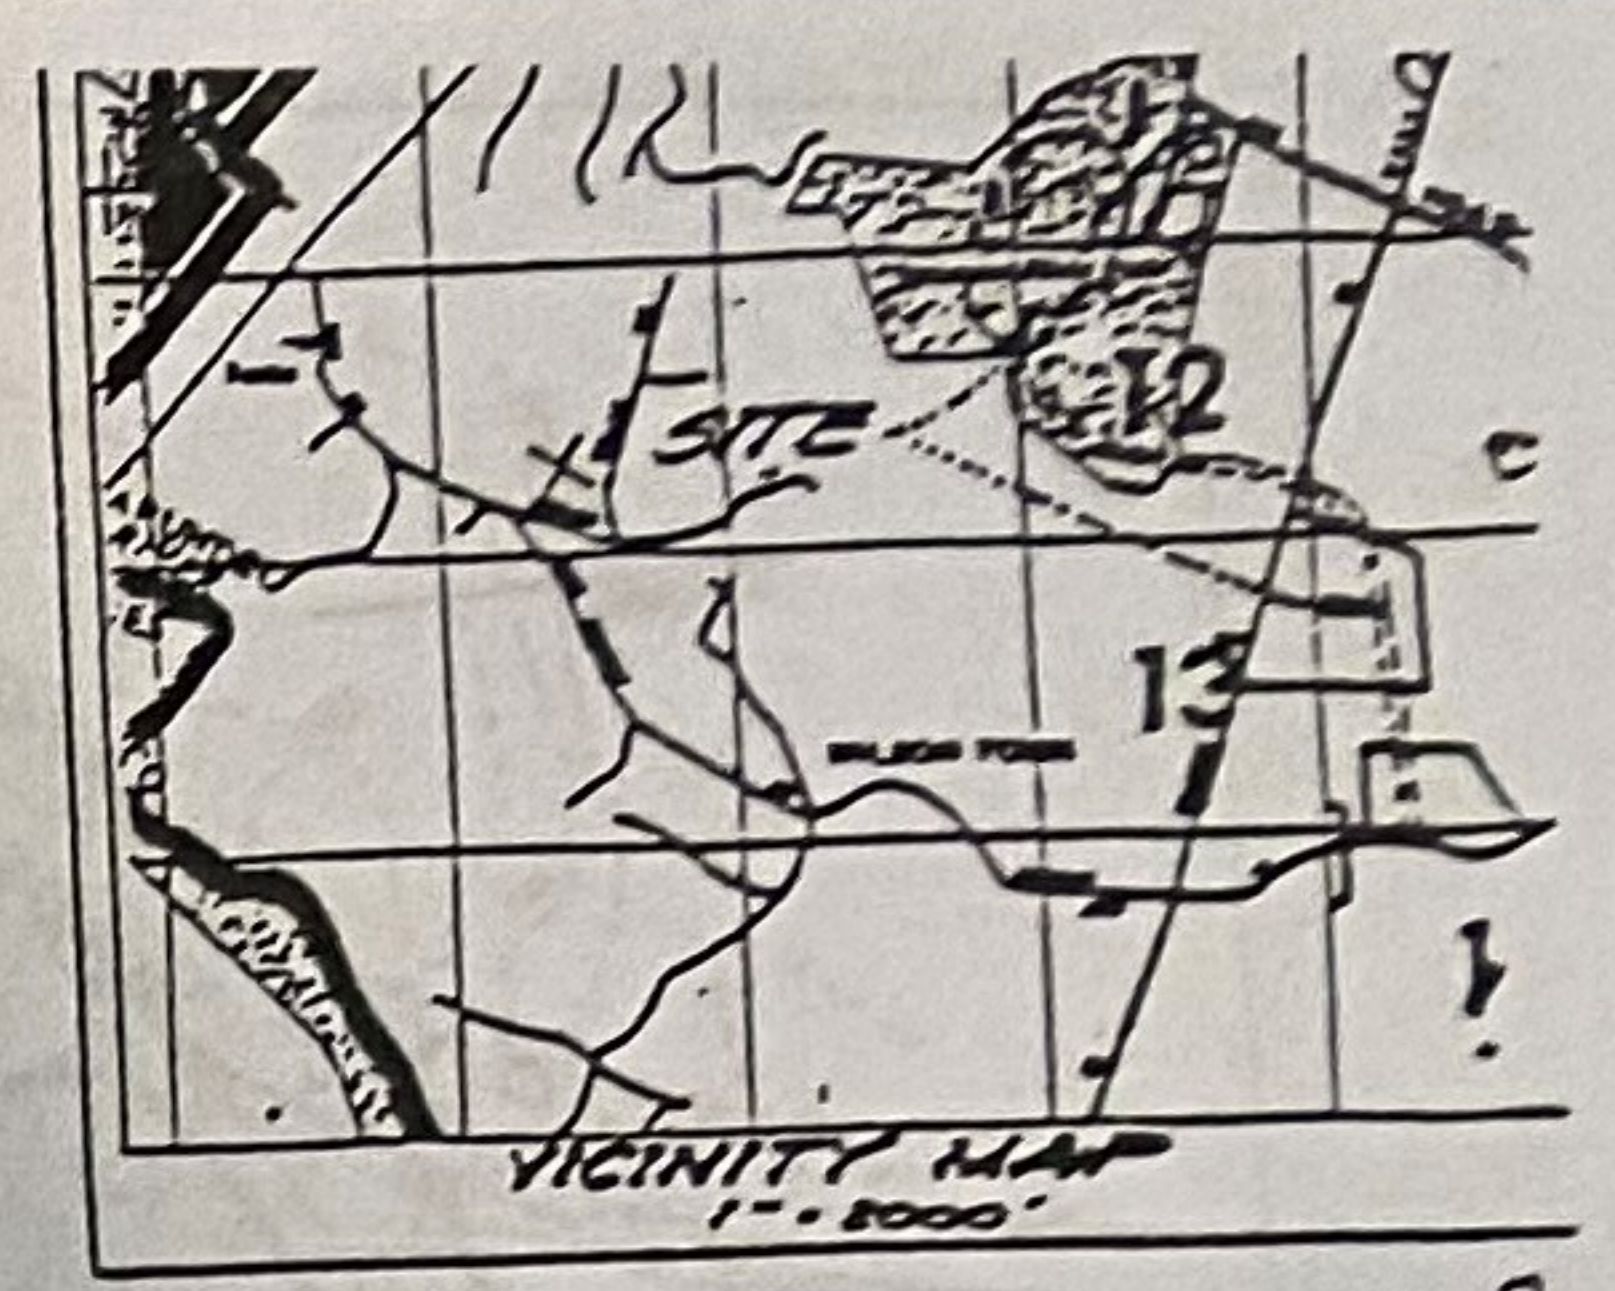

E 526.1

ENTRANCE ROAD 1"=100'
SEDIMENT AND EROSION CONTROL PLAN
FOR
CHESAPEAKE TERRACE
RUBBLE FILL
FOURTH ASSESSMENT DISTRICT
ANNE ARUNDEL COUNTY, MARYLAND

J.A. CHISHOLM P.E., INC.
LAND DEVELOPMENT CONSULTANT
ENGINEERING • PLANNING • SURVEYING

OWNER: NATIONAL WASTE MANAGEMENT
15000 Limestone Lane, S.
Silver Spring, Md. 20910
(301) 495-1500

DESIGN: JAB
DRAFT: CMB
DATE: July 99
APPROVED: SCALE: 1"=100'