

1994-05

IN THE COURT OF APPEALS OF MARYLAND

September Term, 1994
No. 129

HALLE COMPANIES, et al.

Petitioners

v.

CROFTON CIVIC ASSOCIATION, et al.

Respondents

Appeal from the Circuit Court for Anne Arundel County
Martin A. Wolff, Judge

RECORD EXTRACT



VOLUME II OF II

Submitted By:

Steven P. Resnick
Kevin Reynolds
195 Duke of Gloucester Street
Annapolis, Maryland 21401
(410) 267-0410

Attorneys for Petitioners

Applicant's #56
 Filed November 18, 1992
 E526.1

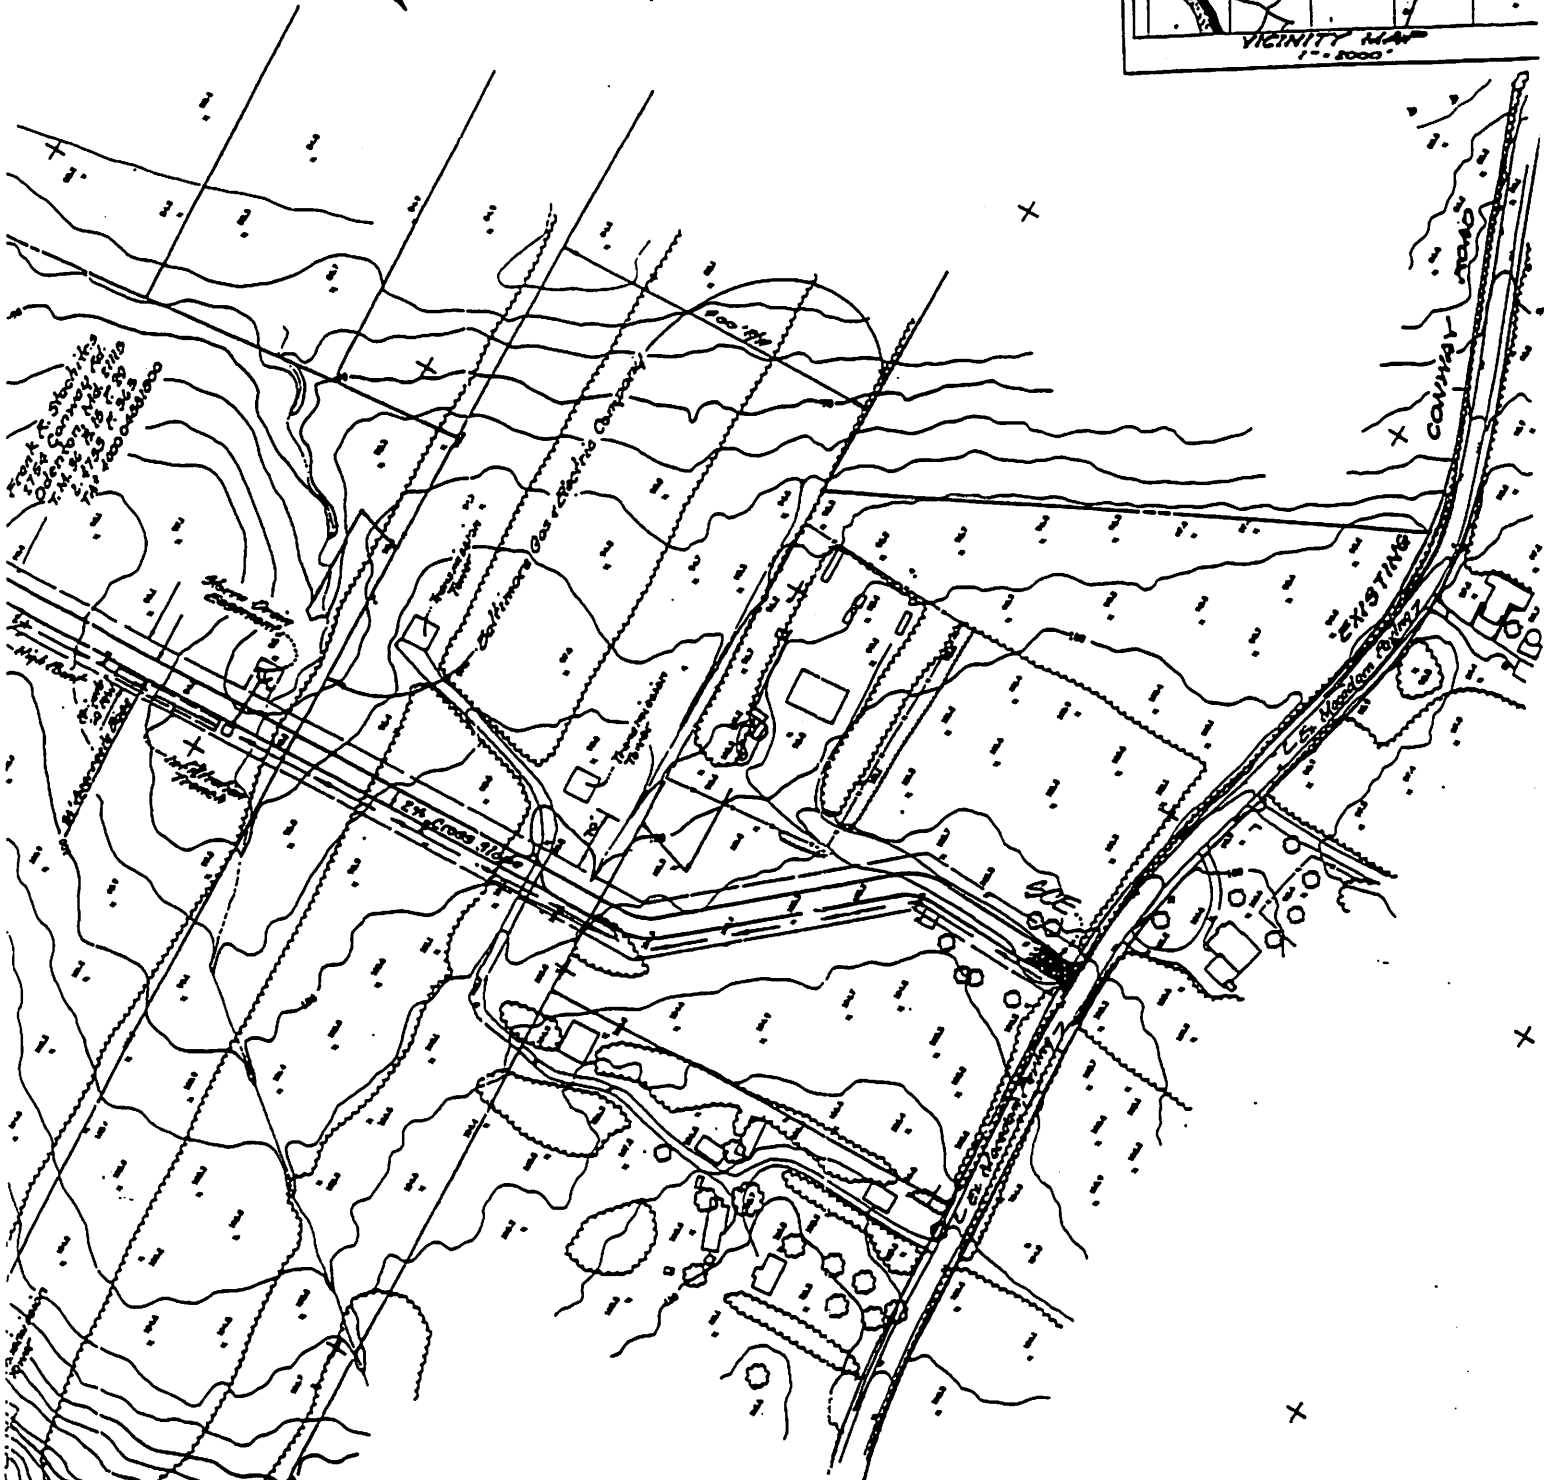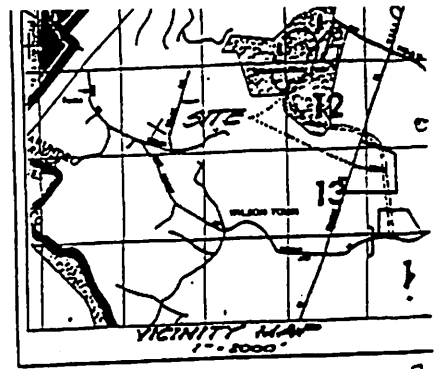


E 526.1

J.A. CHISHOLM P.E., INC.
 LAND DEVELOPMENT CONSULTANT
 ENGINEERING • PLANNING • SURVEYING
 1001 CHERRY LANE, SUITE 2
 CHESapeake, MARYLAND 20714

ENTRANCE ROAD 1"=100'
 SEDIMENT AND EROSION CONTROL PLAN
 FOR
CHESAPEAKE TERRACE
RUBBLE FILL
 FOURTH ASSESSMENT DISTRICT
 ANNE ARUNDEL COUNTY, MARYLAND

OWNER: NATIONAL WASTE MANAGEMENT 5700 Linden Lane, Suite C Silver Spring, Md. 20910 (301) 498-1950	
DESIGN: JAB	SHEET 2 OF 6
DRAFT: OBP	DATE: July 99
APPROVED:	SCALE: 1" = 100'

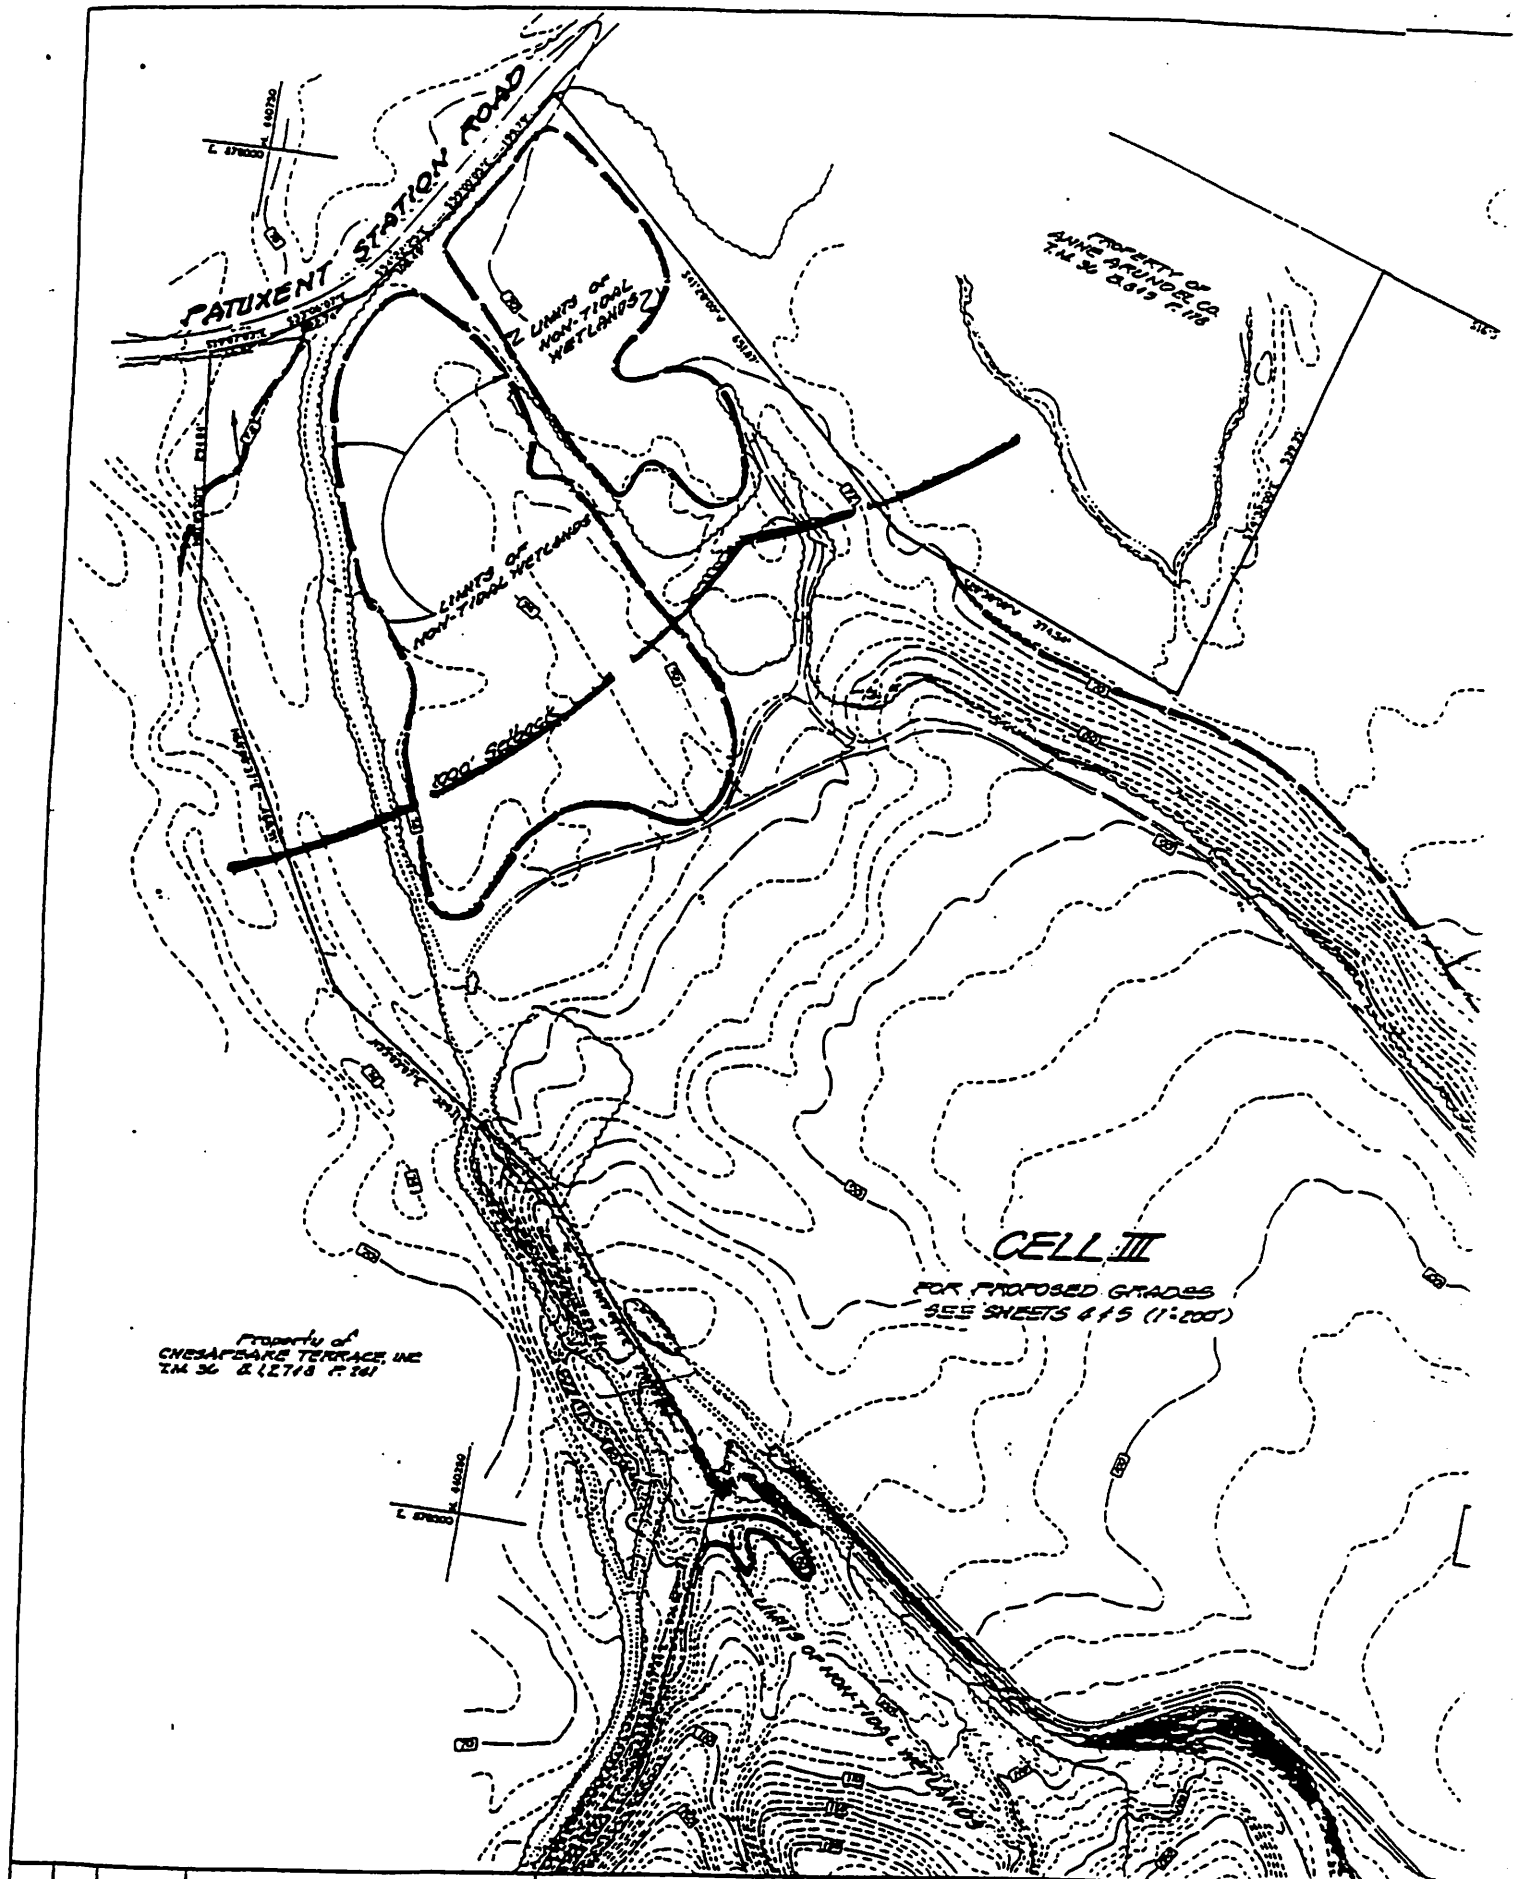

REVISIONS


Applicant's #56
 Filed November 18, 1992
 E 526.2

A.A. CO. GRID SYSTEM

1"=100'

FINNEY ORCHARD
 MASTER PARTNERSHIP
 50 KING GROUP
 One Center Park
 Columbia, Md 21048
 T.M. 36 G. 8.51 P. 21
 L. 4936 P. 309
 T.A. 400000031887

M. E. FUTH ROUTE ANN
 1130 Dreyers Road
 Gaithersburg, Md 20878
 T.M. 36 G. 8.14 P. 18
 L. 4936 P. 312
 T.A. 400000031800

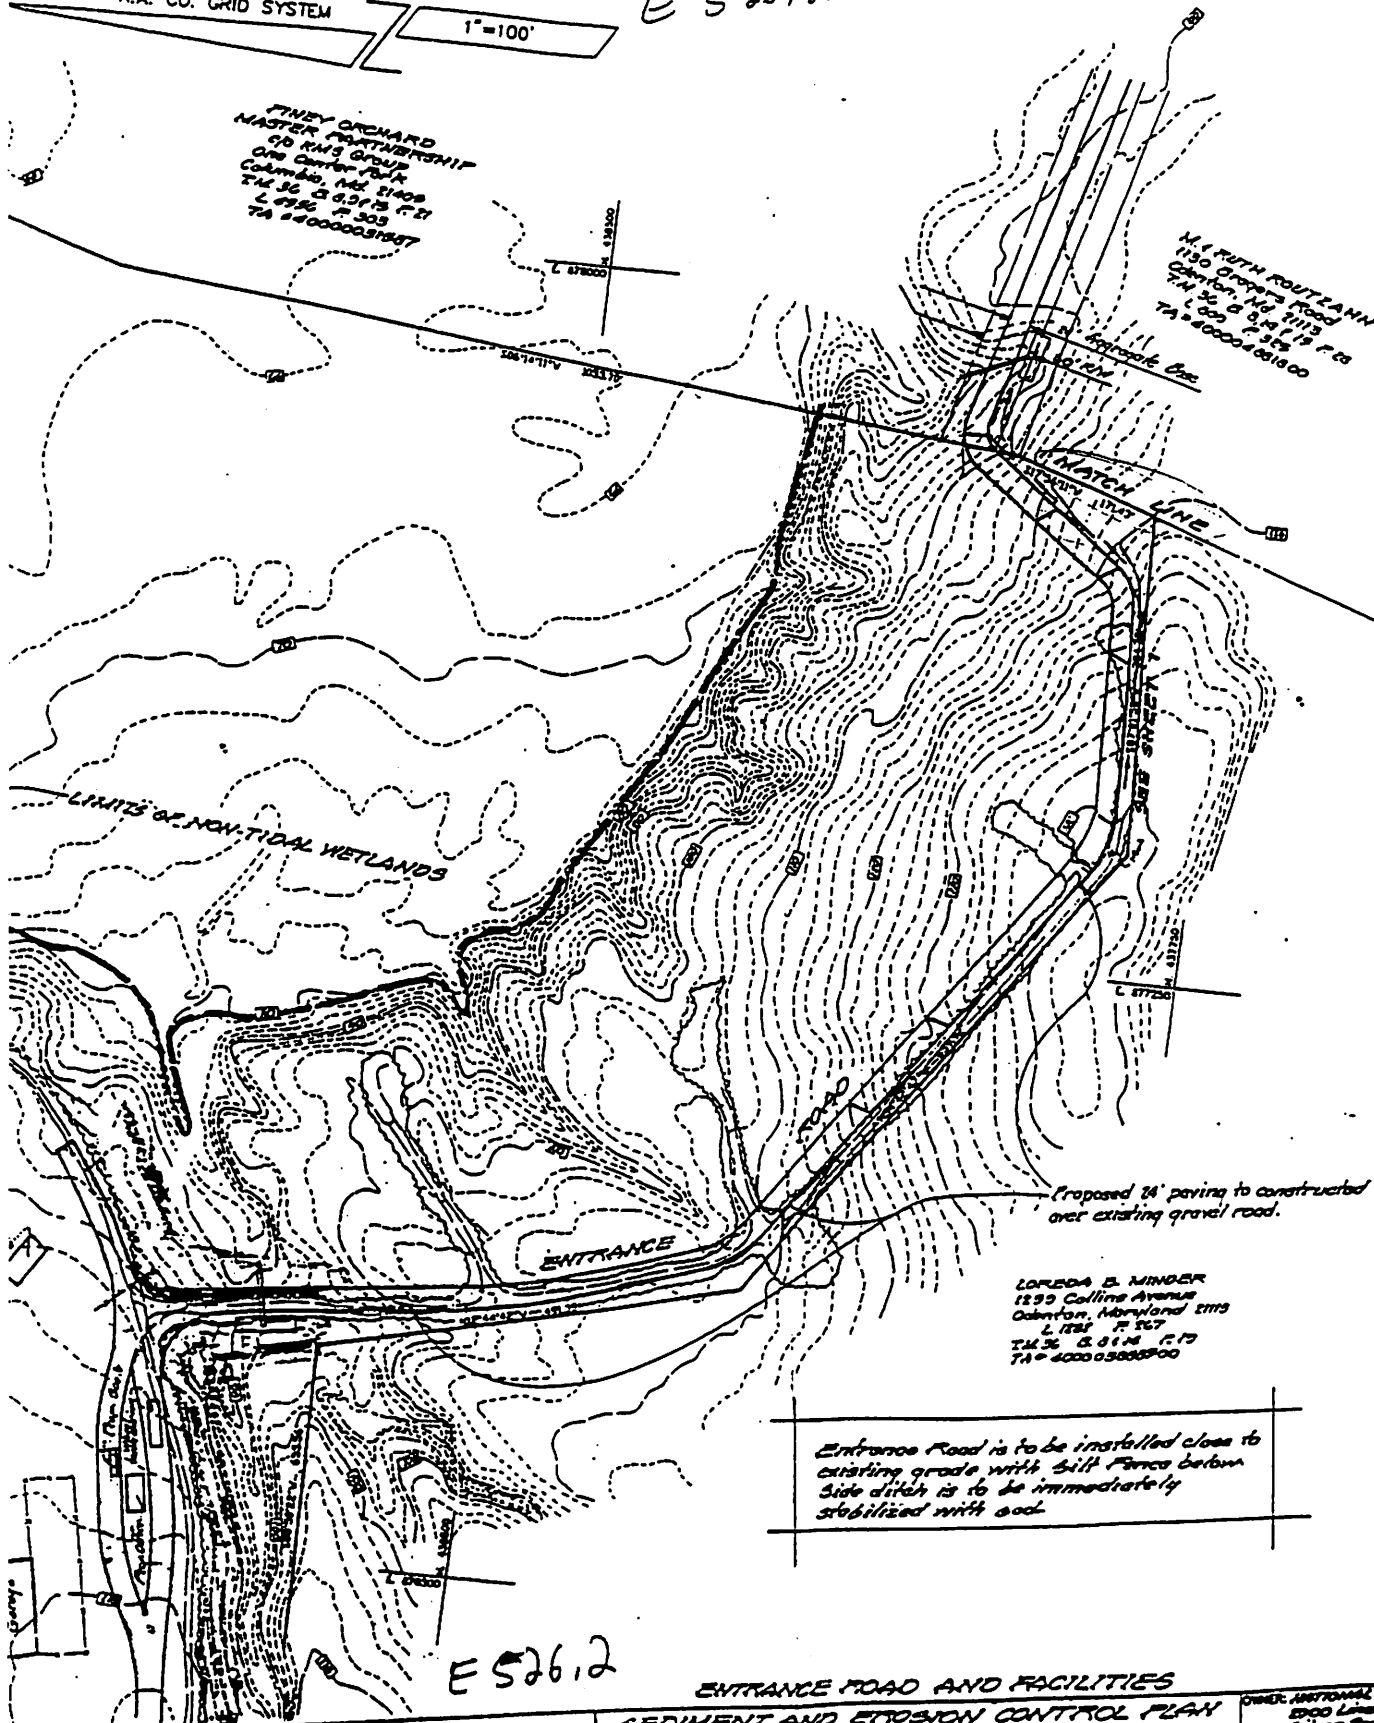

LOREDA B. MINDER
 1830 Collins Avenue
 Gaithersburg, Maryland 20878
 L. 1781 P. 267
 T.M. 36 G. 8.14 P. 18
 T.A. 400003000500

Entrance Road is to be installed close to
 existing grade with silt fence below.
 Side ditch is to be immediately
 stabilized with sod.

E 526.2

J.A. CHISHOLM P.E., INC.
 LAND DEVELOPMENT CONSULTANT
 ENGINEERING • PLANNING • SURVEYING

100 CHURCH STREET, SUITE 2
 GAITHERSBURG, MARYLAND 20878

PHONE (410) 720-2000
 FAX (410) 720-2000


ENTRANCE ROAD AND FACILITIES
 SEDIMENT AND EROSION CONTROL PLAN
 FOR
CHESAPEAKE TERRACE

FOURTH ASSESSMENT DISTRICT
 ANNE ARUNDEL COUNTY, MARYLAND

OWNER: ANNE ARUNDEL COUNTY
 10000 Landon Lane, Suite 6
 Silver Spring, Md. 20900
 (301) 409-1000

DESIGN: JAC	SHEET 5 OF 6
DRAFT: ONE	DATE: July 20, 1992
APPROVED:	SCALE: 1/4"=1' FILE: 8870-07

RLD

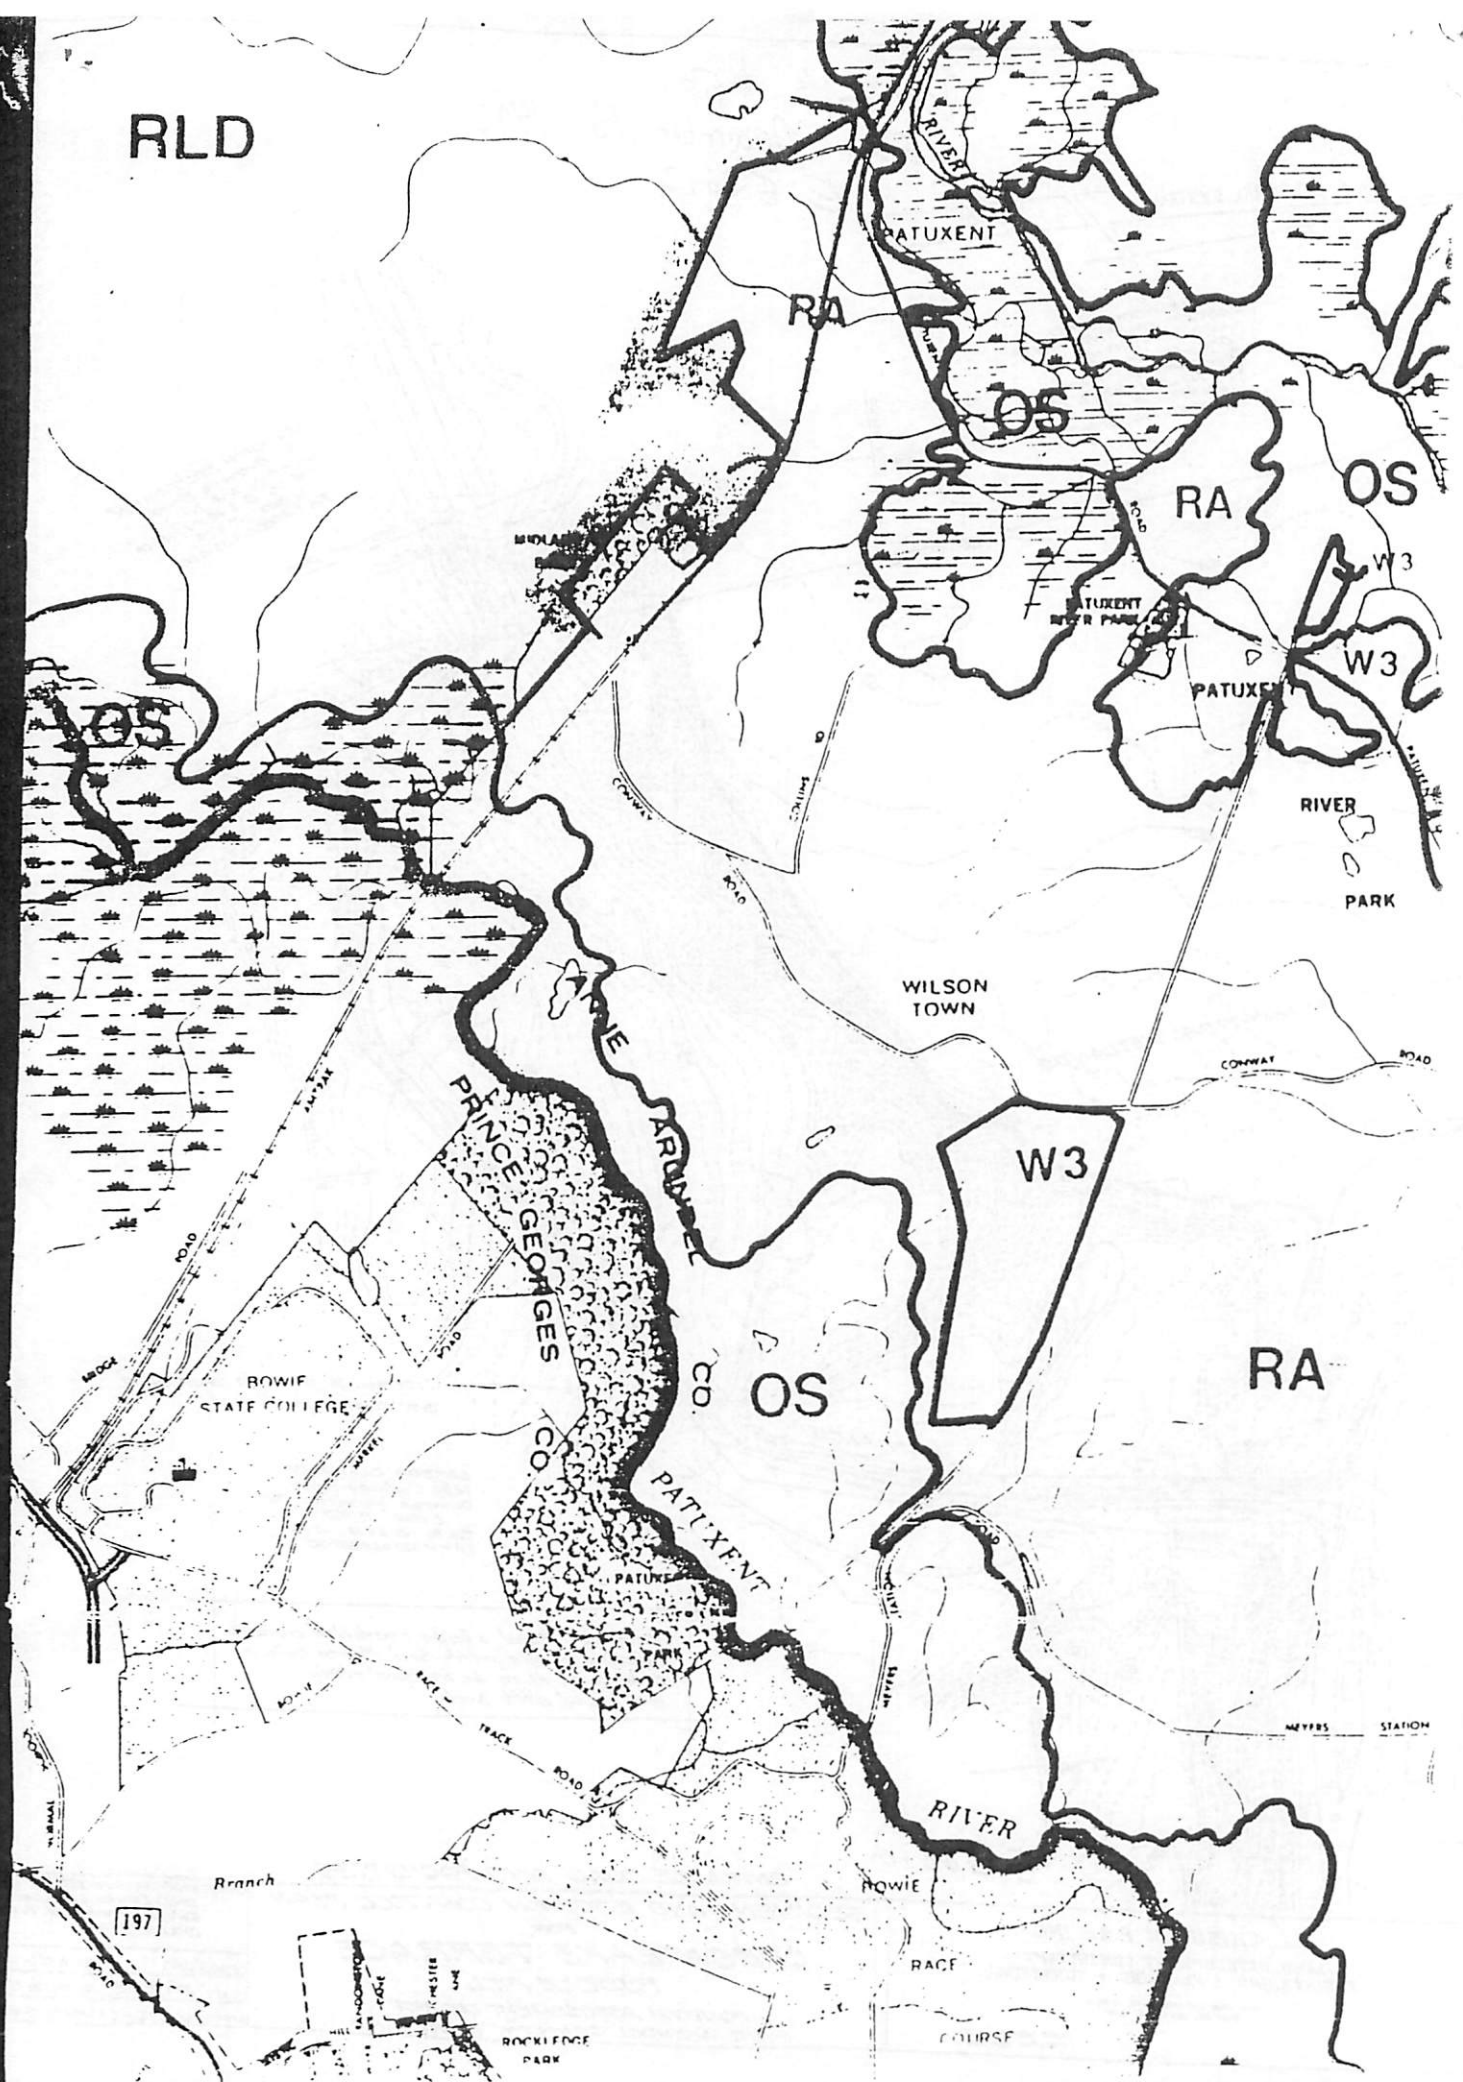

-  C4 HIGHWAY COMMERCIAL
-  TC TOWN CENTER
- INDUSTRIAL**
-  W1 PARK INDUSTRIAL
-  W2 LIGHT INDUSTRIAL
-  W3 HEAVY INDUSTRIAL

MARITIME

-  MA1 COMMUNITY MARINA
-  MA2 COMMERCIAL MARINA
-  MA3 YACHT CLUB
-  MB MARITIME GROUP B
-  MC MARITIME GROUP C

OTHER

-  OS OPEN SPACE
-  DD DEFERRED DEVELOPMENT

ADOPTED BY THE ANNE ARUNDEL COUNTY
COUNCIL: APRIL 17, 1989
EFFECTIVE: JUNE 12, 1989

BASE MAP COPYRIGHTED BY STATE
HIGHWAY ADMINISTRATION OF
MARYLAND.

SCALE: 1" = 2000'

