
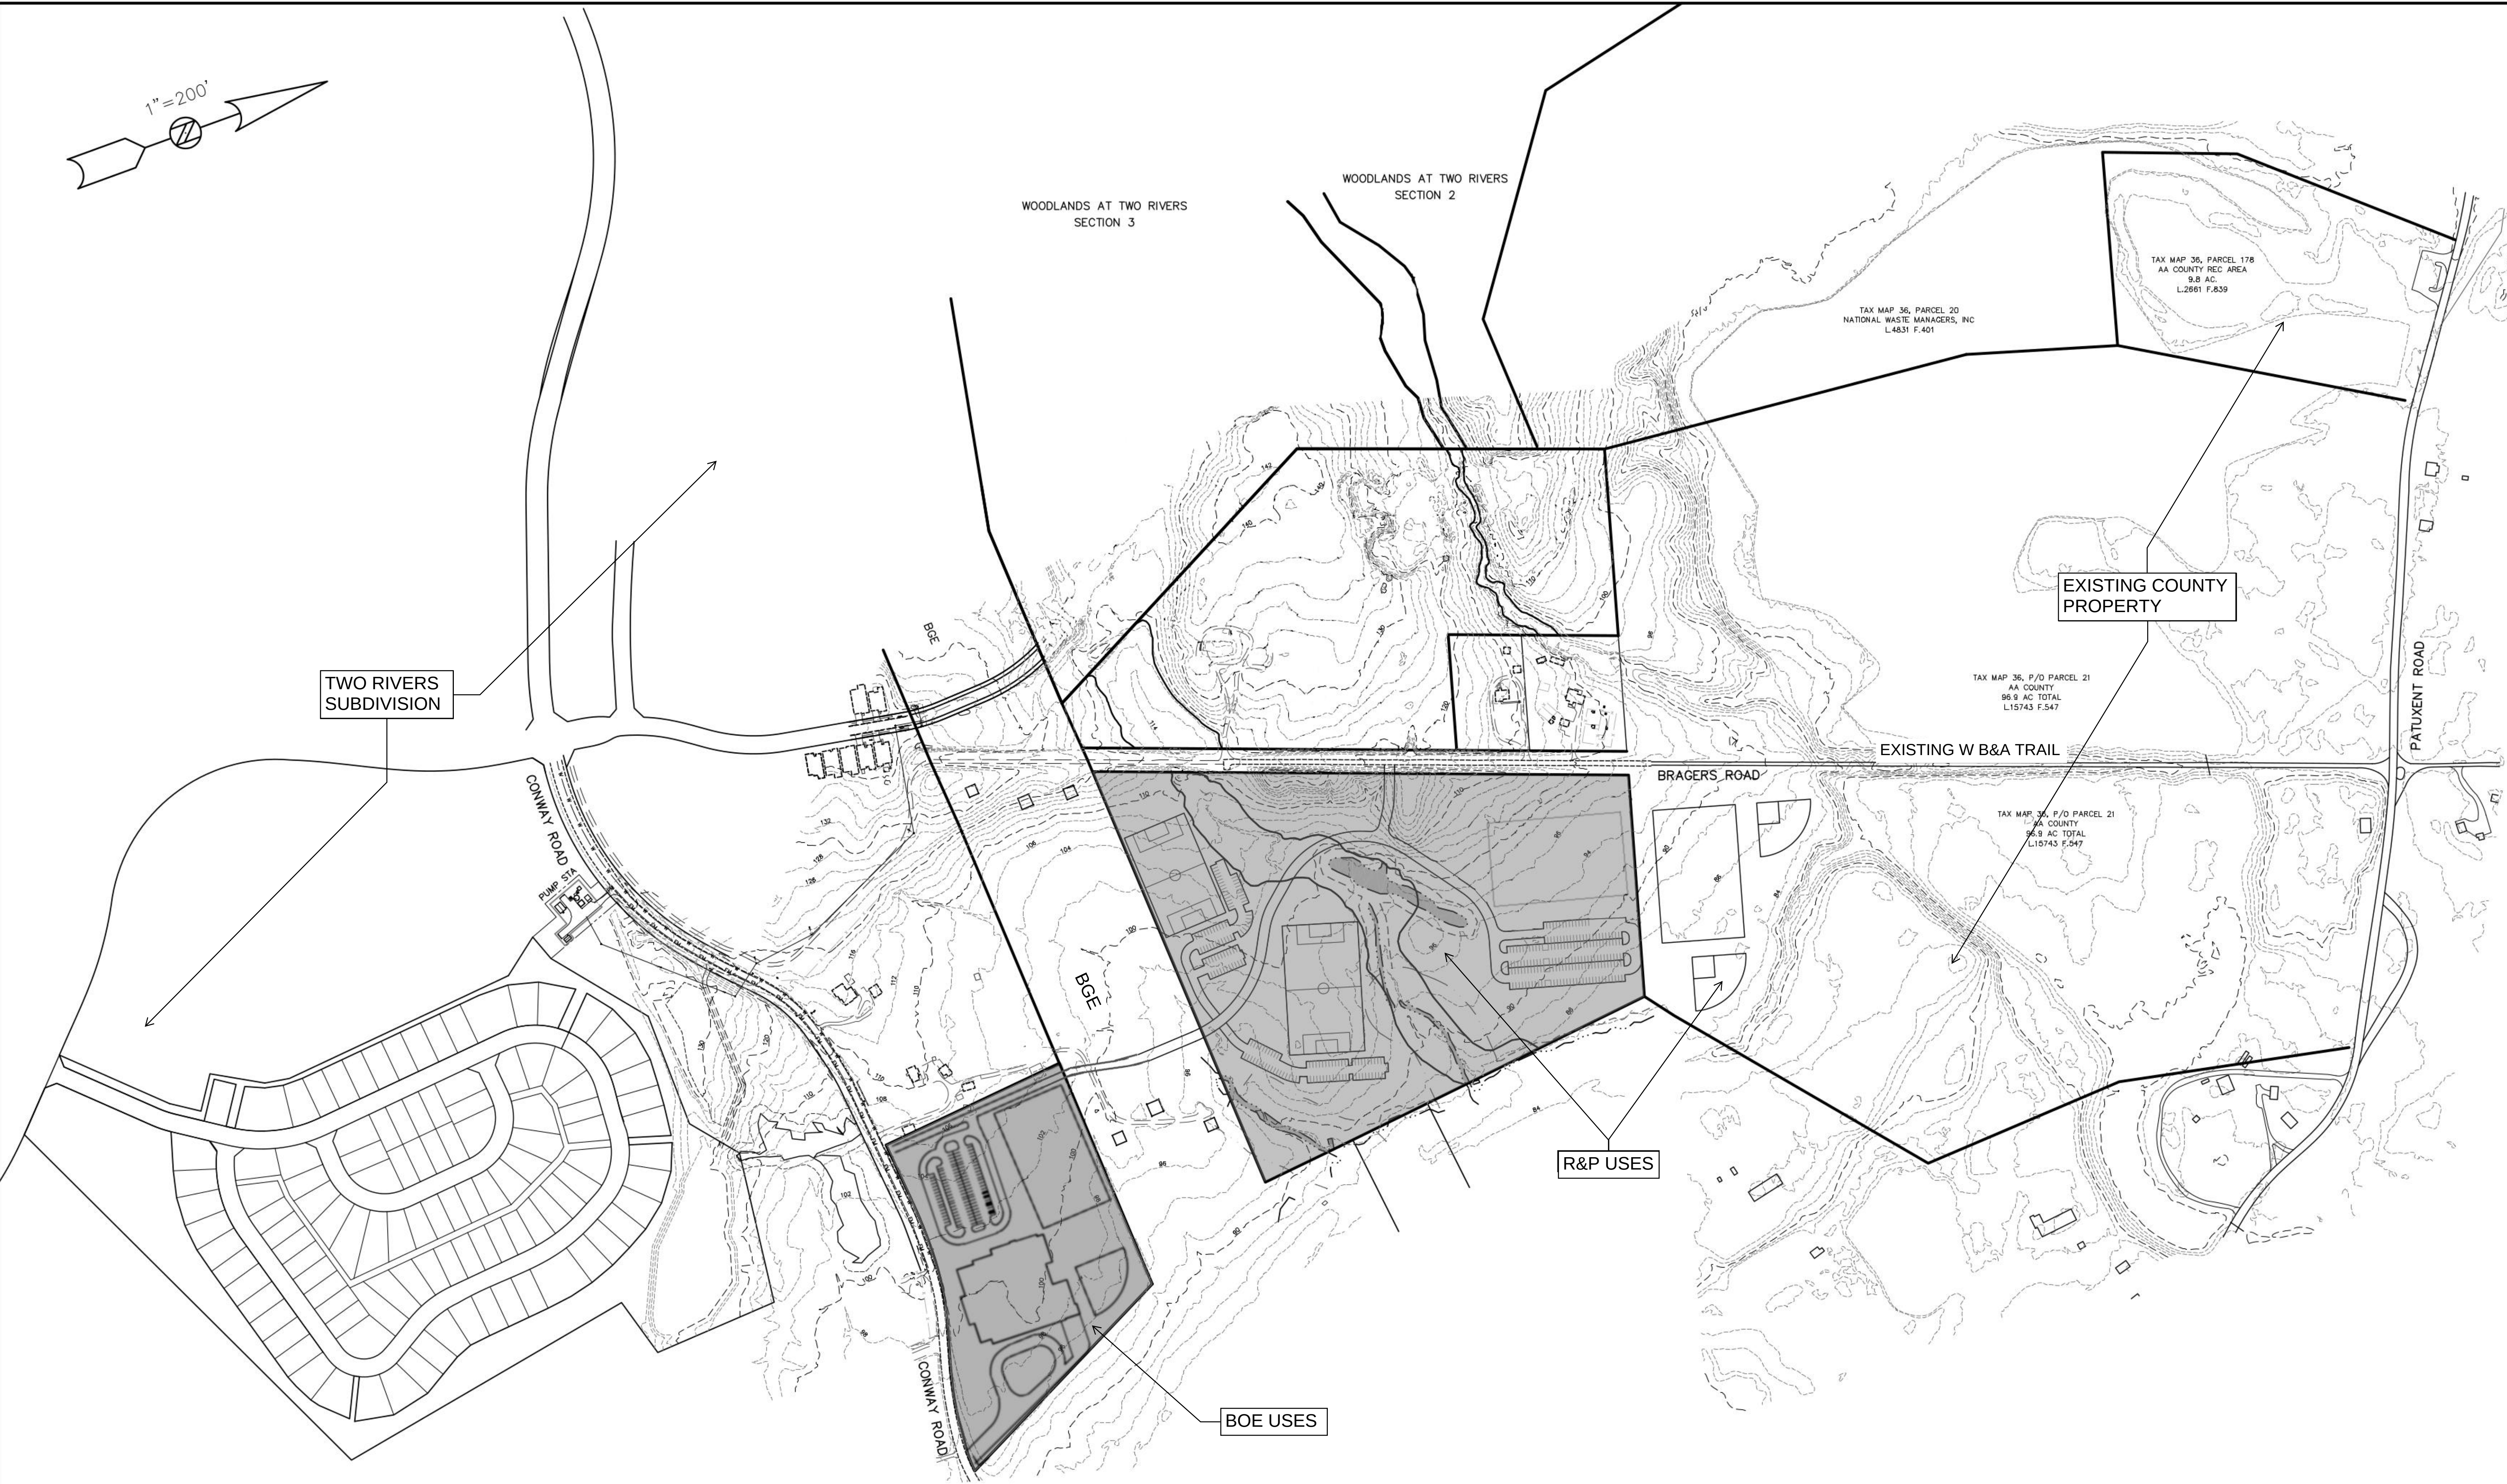


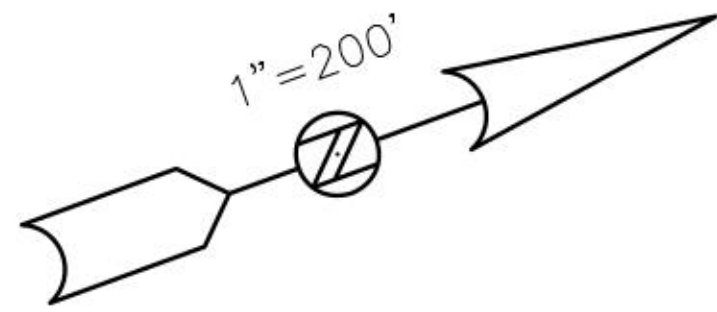

COPYRIGHT Aug 17 2018 7:16am S:\PROJECTS\CA\ROUTING-STAGING\ROUT-STAG-EXHIBIT-FOR-SCHOOL-PLUS.dwg

NO.	BY	DATE	REVISIONS

1127 BRAGERS ROAD
FEASIBILITY CONCEPT